

Notes:
 1. This is not a construction drawing and is intended for illustrative purposes only.
 2. Write lining is indicative only.

KEY:
 2030 PM 2-Way Flows (Vehicles)

-	Do Minimum
-	Do Something
-	Net Change
-	Percentage Change

This drawing has been prepared by Savell Bird & Axon, a member of the WYG Group. It is intended for illustrative purposes only and should not be used for any other purpose. The WYG Group is not responsible for any errors or omissions in this drawing. © 2009 WYG Group.

REV.	DETAILS	DRAWN	CHECKED	DATE

CLIENT:
Peel Land & Property (Ports) Limited

PROJECT:
**East Float
 Wirral Waters**

DRAWING TITLE:
**Highway Flows
 2030, PM Peak**

SCALE:
N.T.S.


DRAWN: **JC** CHECKED: **SH** DATE: **NOV 09**

Savell Bird & Axon
 part of the WYG group

Croxtley House 14 Lloyd Street Manchester M2 5ND
 t: 0161 835 2400 f: 0161 835 3400 e: sbax@sbax.co.uk



DRAWING NUMBER: **FIGURE 4** REVISION: **.**

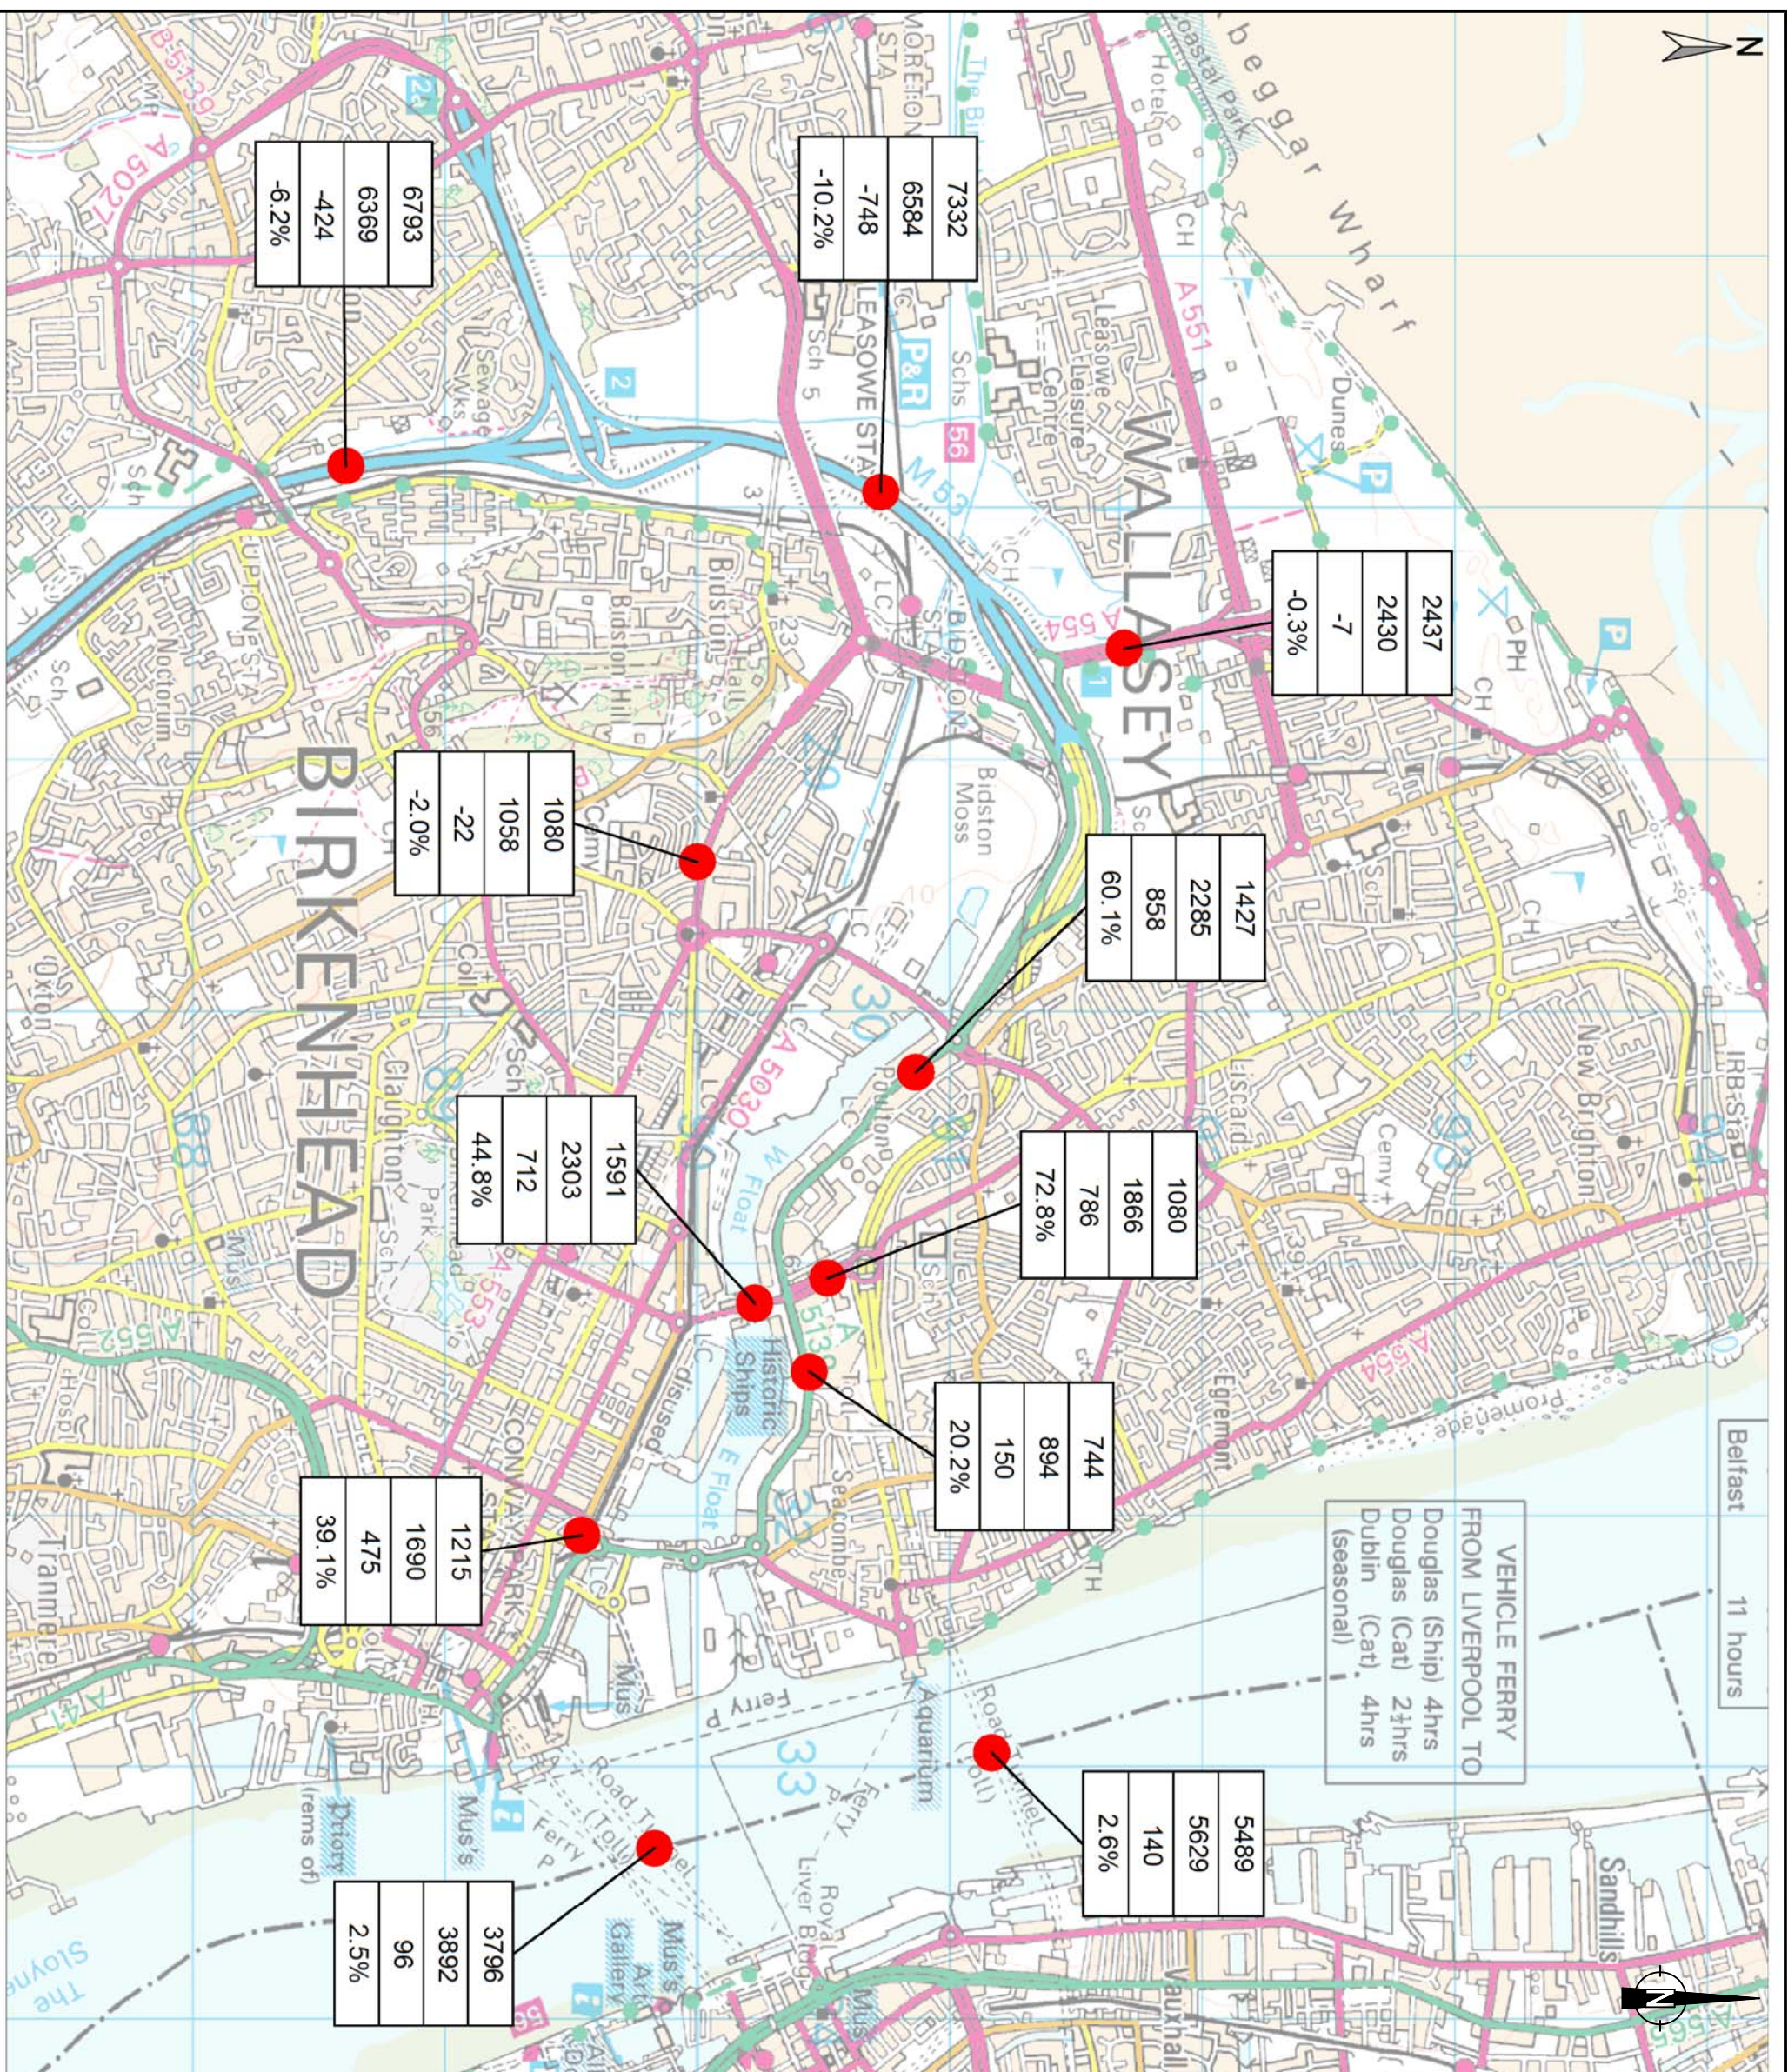

6793
6369
-424
-6.2%

7332
6584
-748
-10.2%

2437
2430
-7
-0.3%

1080
1058
-22
-2.0%

1427
2285
858
60.1%

1591
2303
712
44.8%

1080
1866
786
72.8%

744
894
150
20.2%

1215
1690
475
39.1%

5489
5629
140
2.6%

3796
3892
96
2.5%