
 








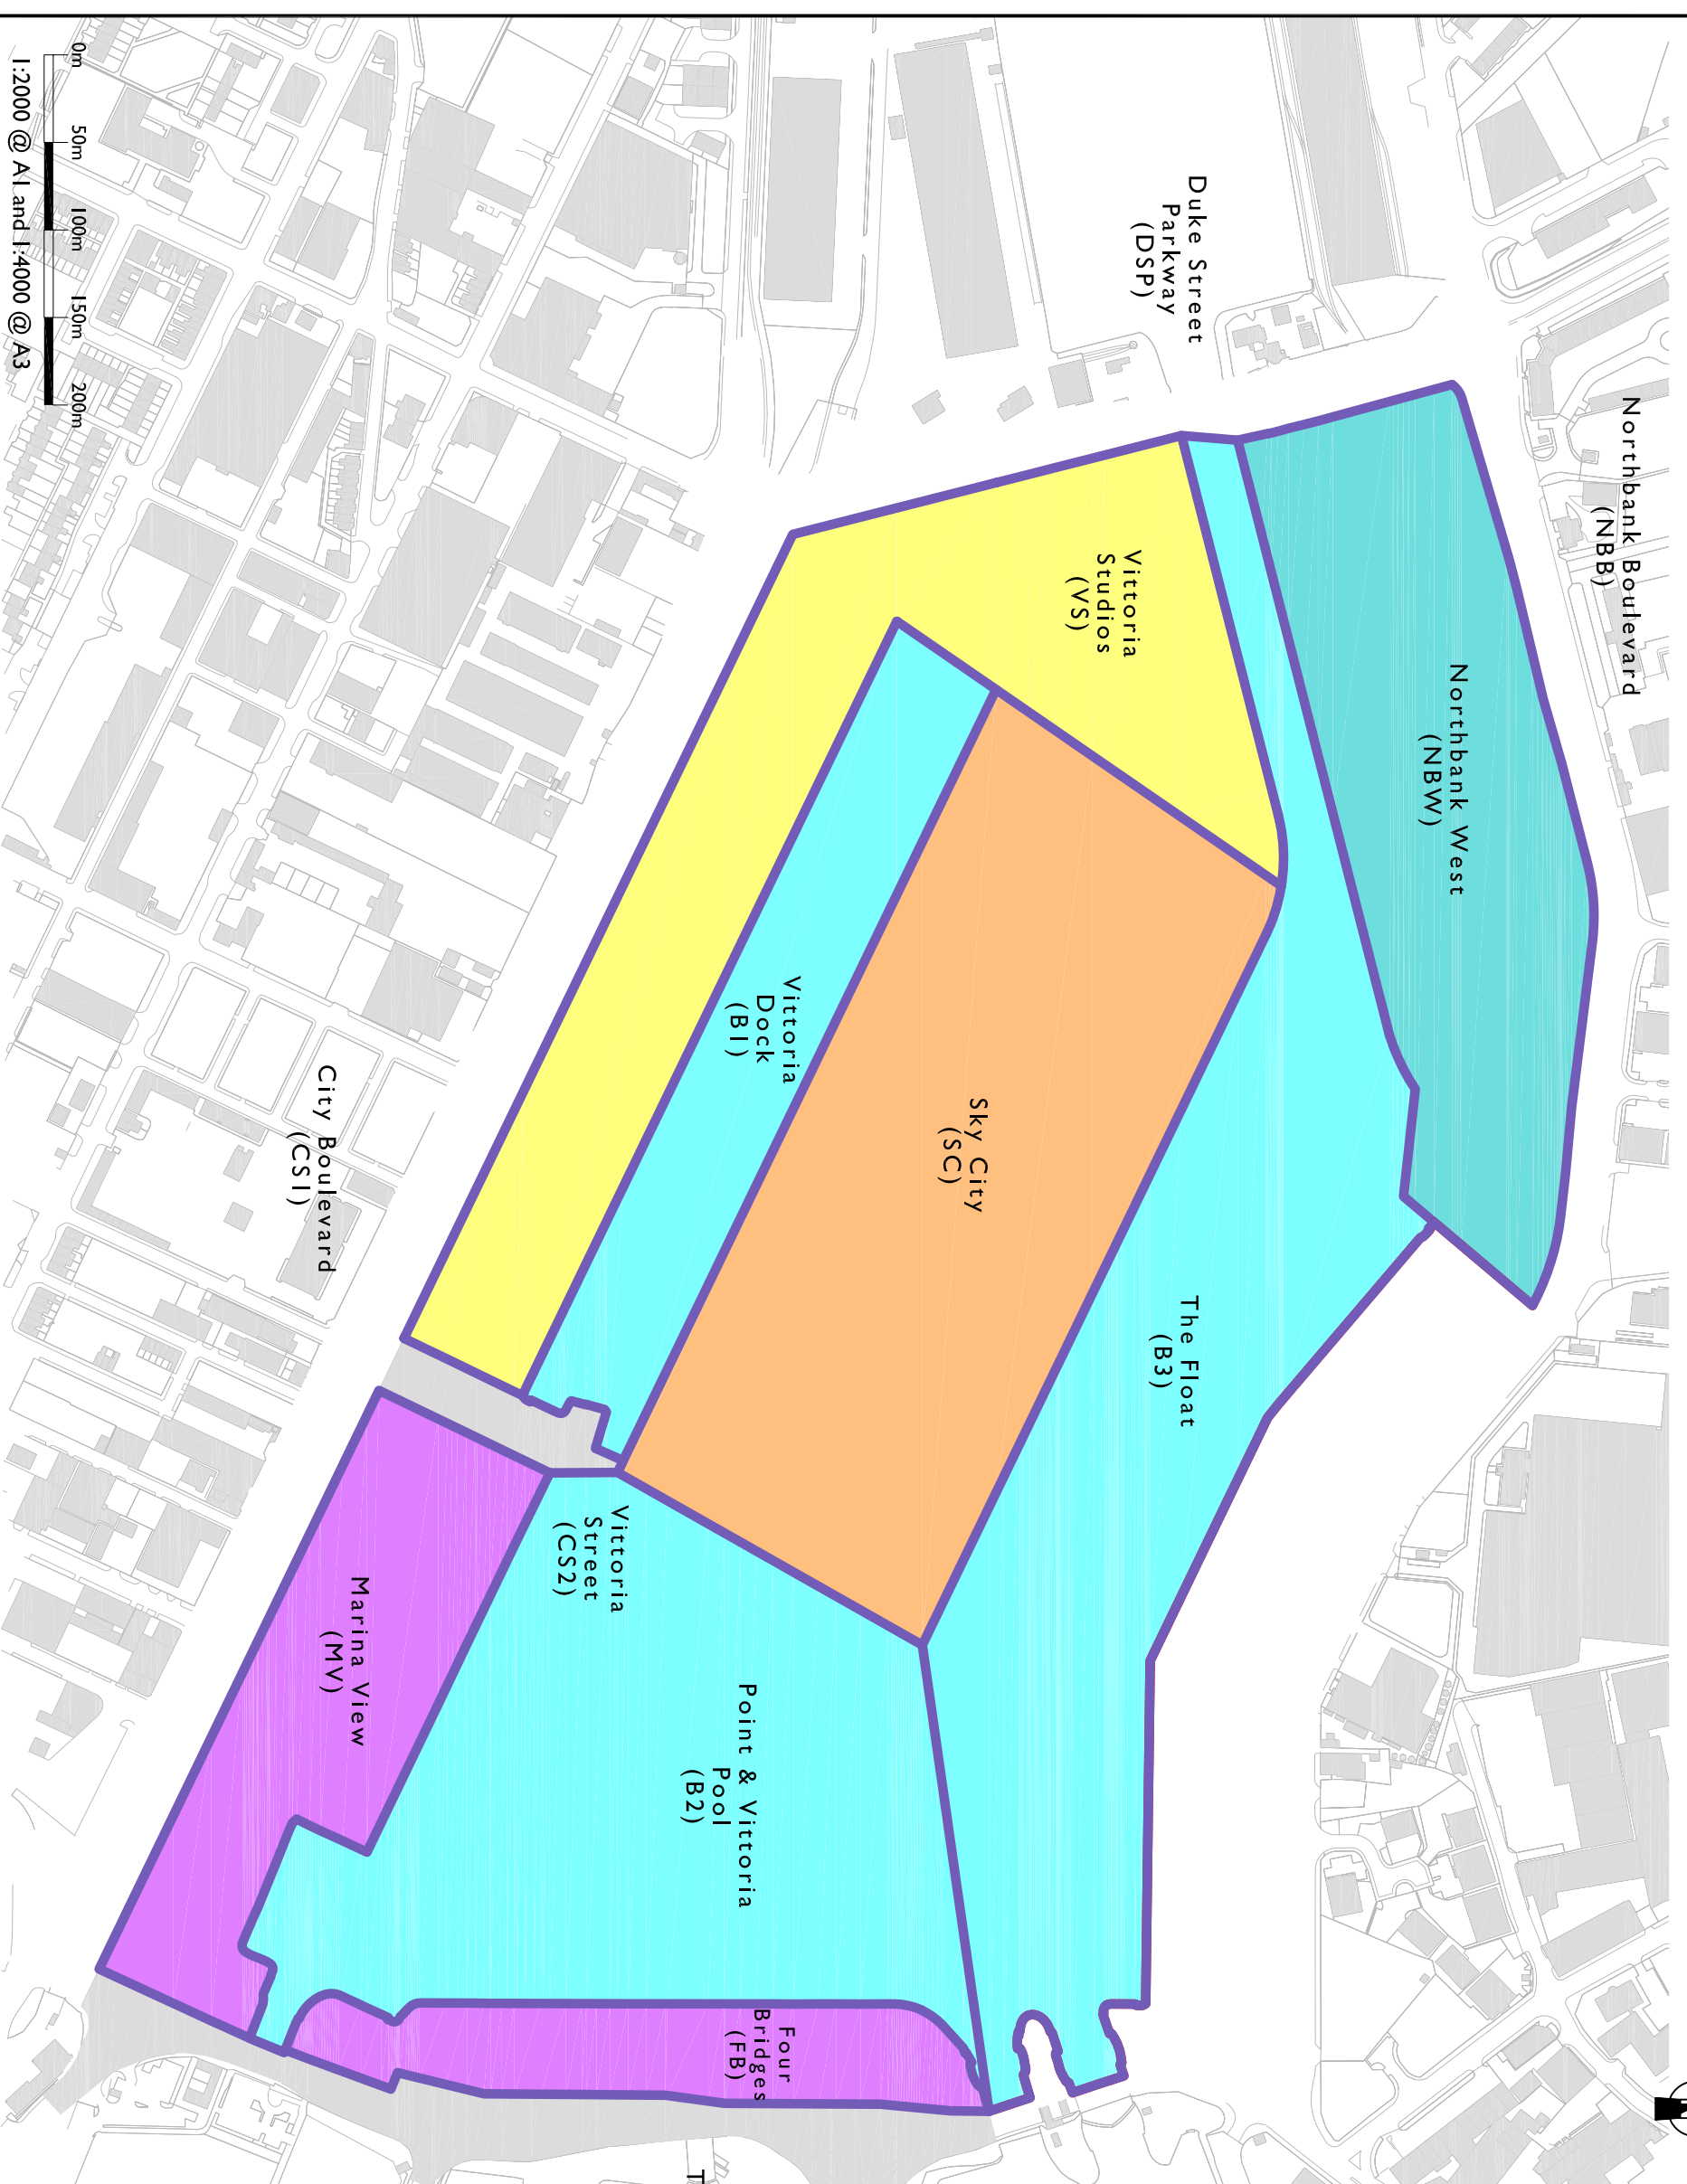


- Notes:**
1. This is not a construction drawing and is intended for illustrative purposes only.
 2. White lining is indicative only.

KEY:	
	East Float
	City structure
	NBW 5.9ha
	SC 9.7ha
	VS 6.9ha
	MV 3.6ha
	FB 1.9ha
	B1 3.5ha
	B2 8.6ha
	B3 8.9ha



REV.	DETAILS	DRAWN	CHECKED	DATE

CLIENT:
Peel Land & Property (Ports) Limited

PROJECT:
East Float Wirral Waters

DRAWING TITLE:
East Float Development Quarters

SCALES:
N.T.S.

DRAWN: CP CHECKED: DATE: Dec 09

Savell Bird & Axon
part of the WYG group

Croxley House 14 Lloyd Street Manchester M2 5ND
t: 0161 835 2400 f: 0161 835 3400 e: sba@sbax.co.uk

PLAN 18

DRAWING NUMBER: REVISION: .

NOTE: THE PROPERTY OF THIS DRAWING AND DESIGN IS VESTED IN WYG ENVIRONMENT PLANNING TRANSPORT LTD. IT MUST NOT BE COPIED OR REPRODUCED IN ANY WAY WITHOUT THEIR PRIOR WRITTEN CONSENT.