



KEY:
--- Development parcel
— Existing building

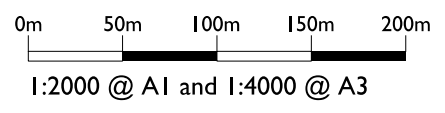

MARTIN STOCKLEY ASSOCIATES
Consulting Engineers

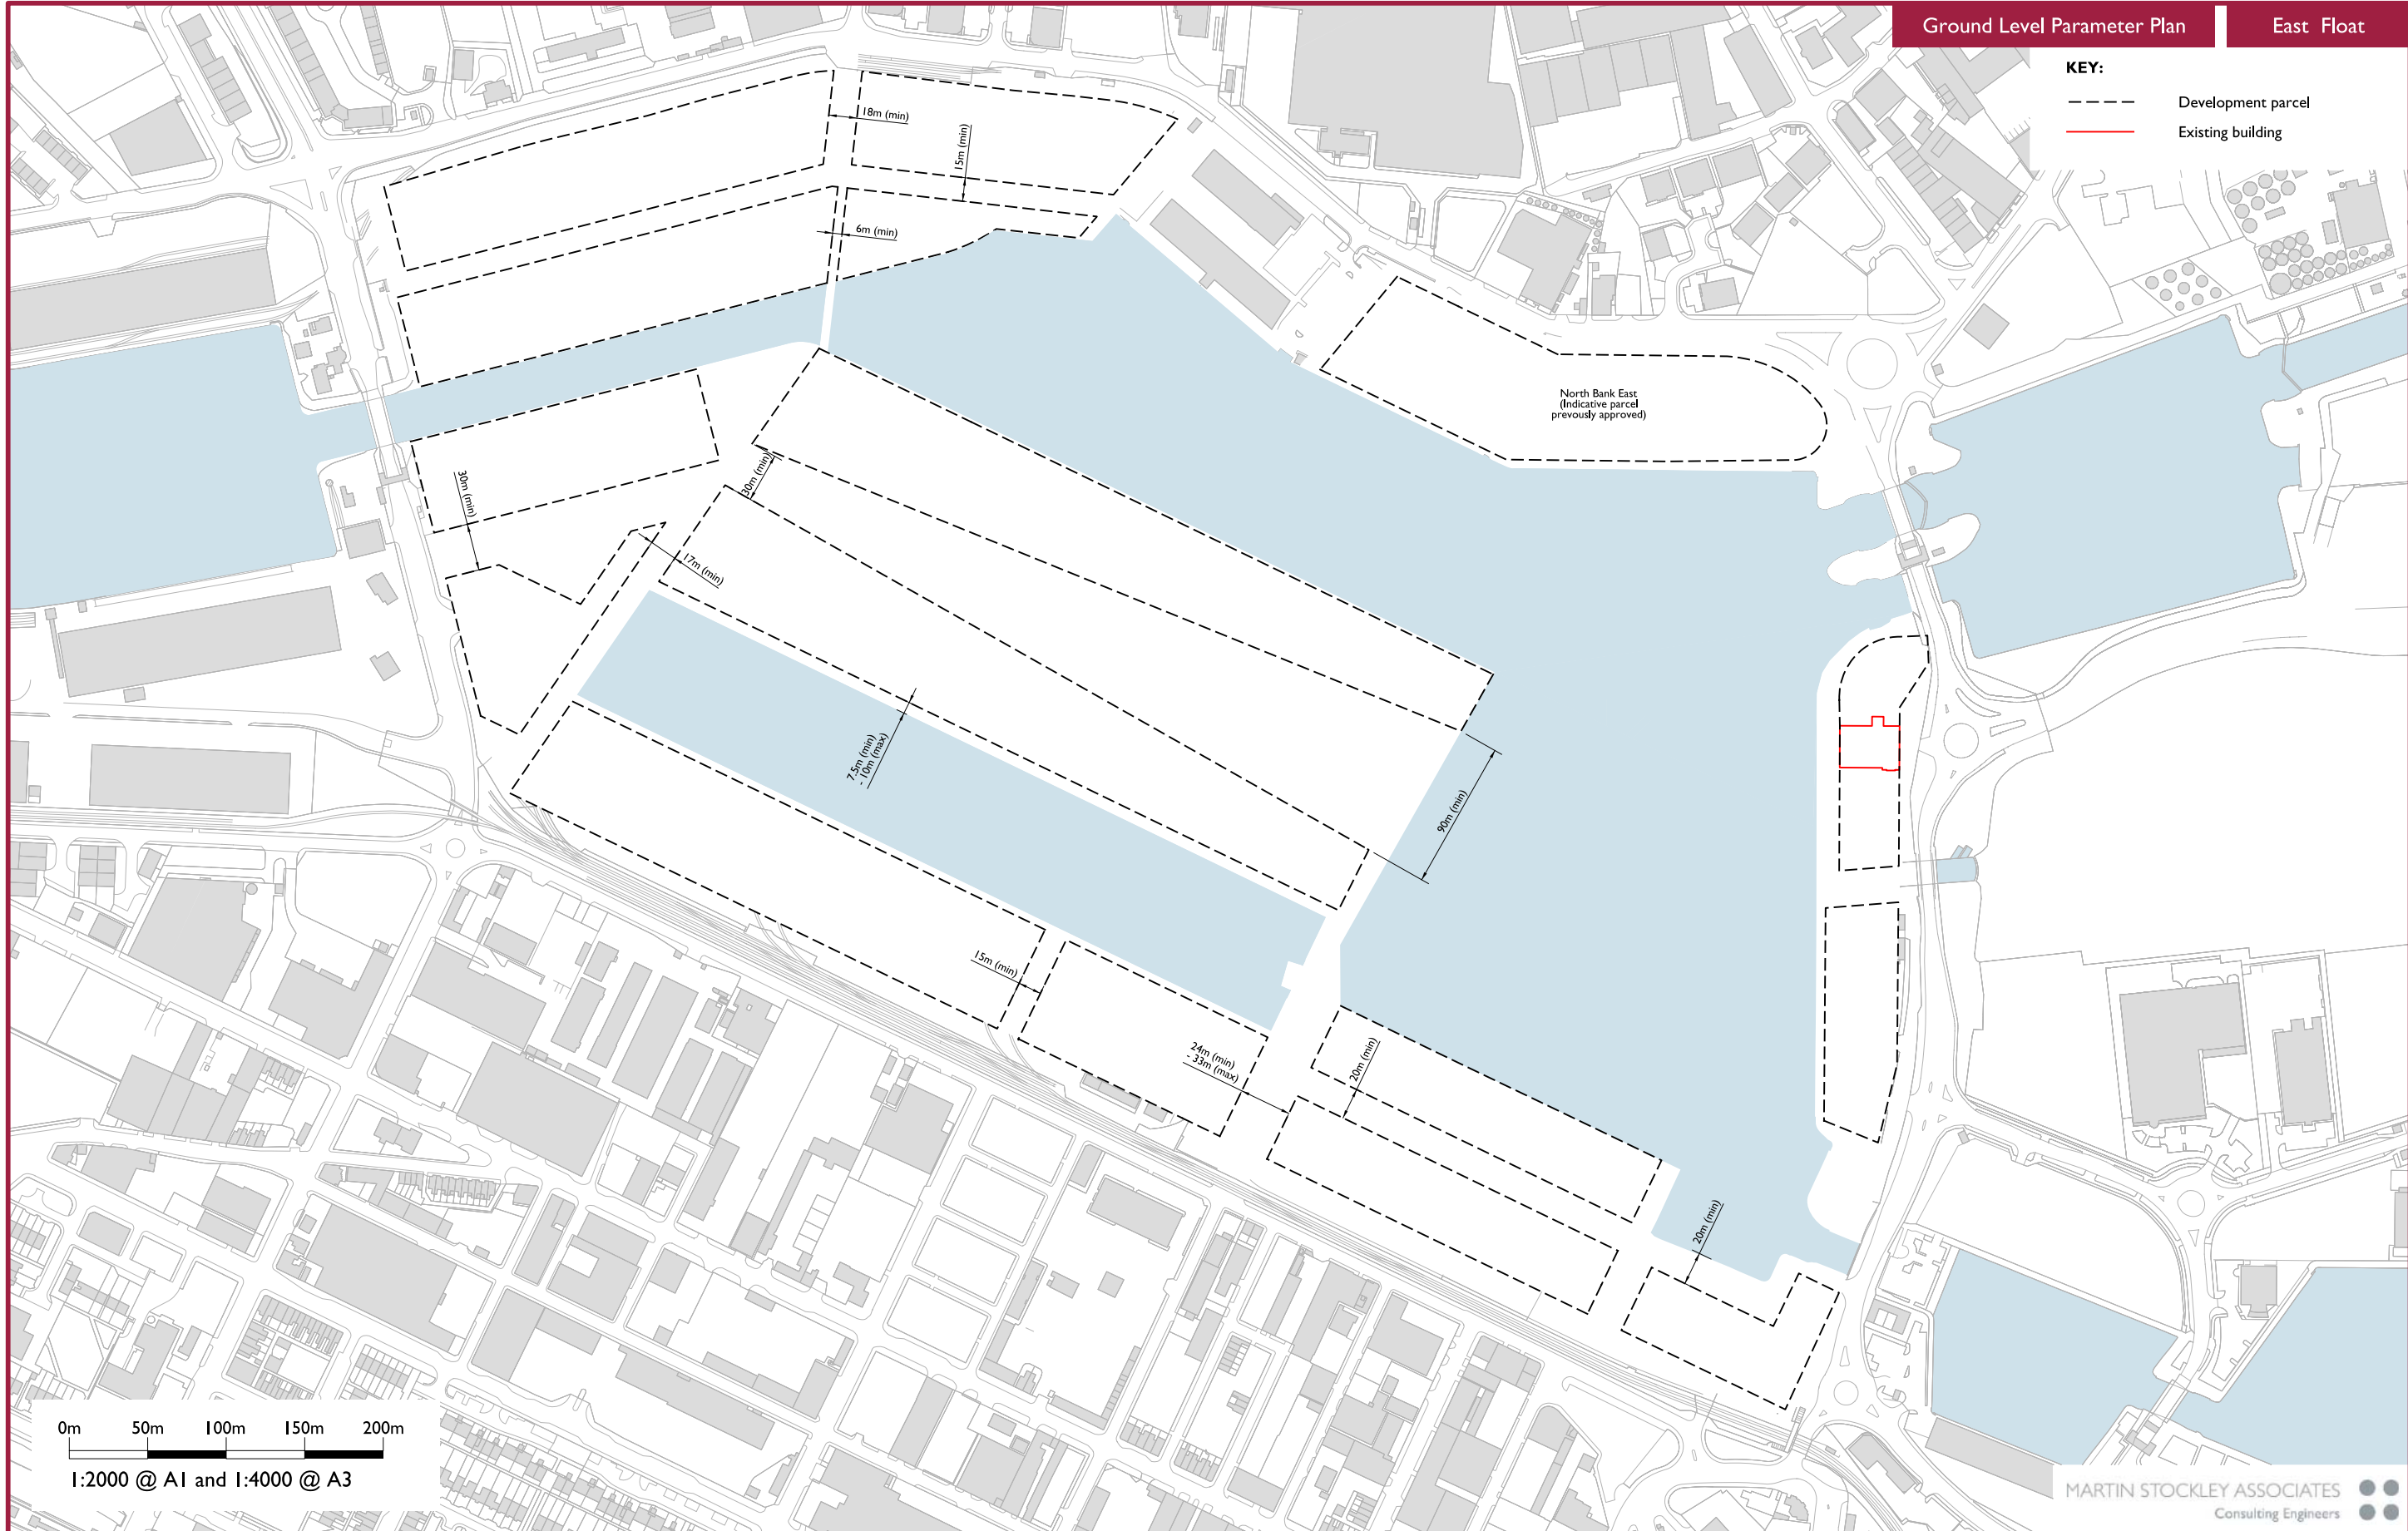